


NO.	REVISION/ISSUE	DATE

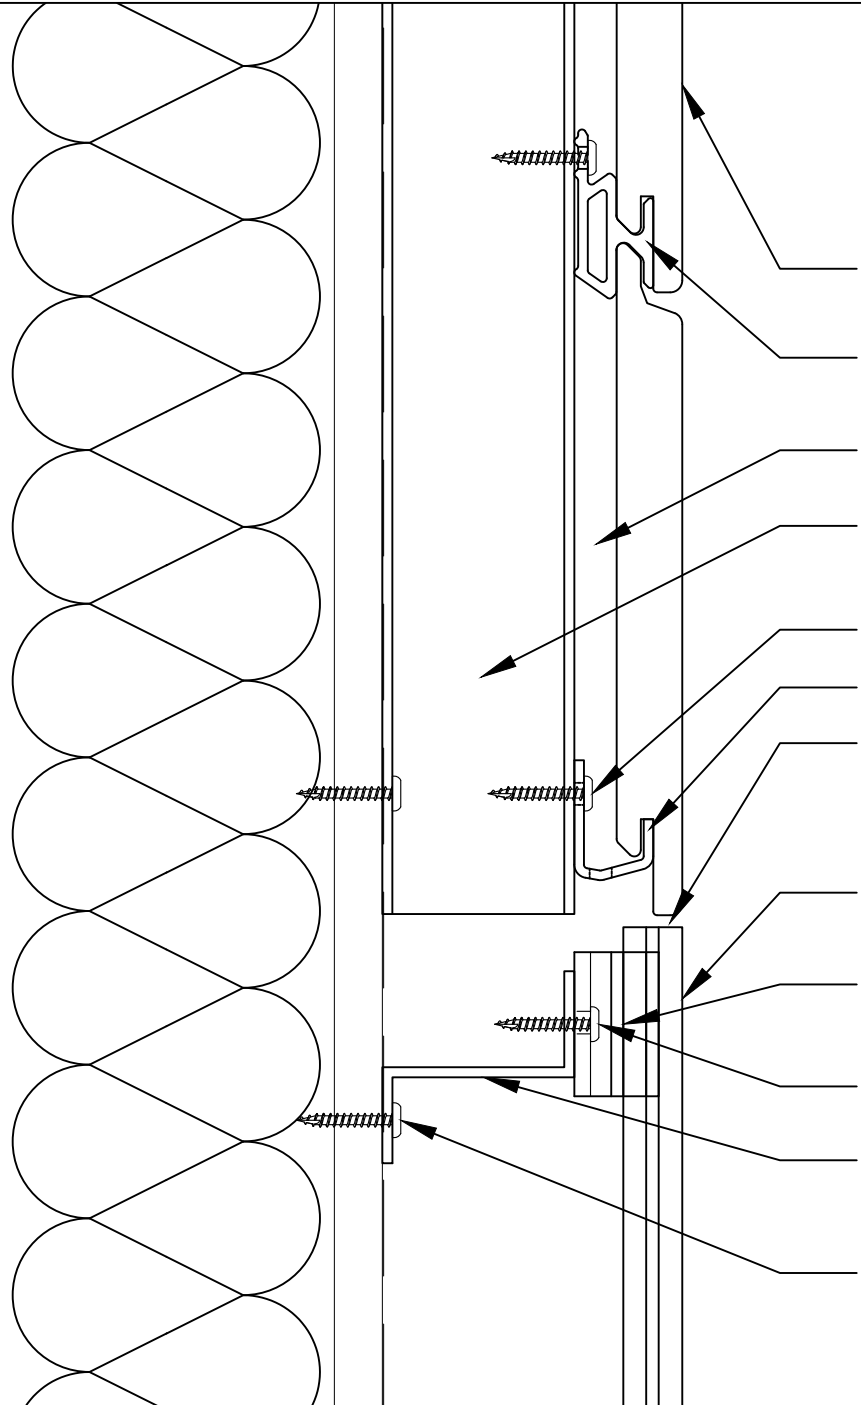

- HORIZONTAL RAINSCREEN MATERIAL
- LAMBOO® TITAN™ MOUNTING CLIPS
- $\frac{7}{16}$ " AIR GAP
- Z-GIRT AND EXT. INSULATION (PROVIDED BY OTHERS)
- STAINLESS STEEL FASTENERS
- STARTER RAIL
- $\frac{1}{8}$ " GAP BETWEEN TRANSITION FROM VERTICAL TO HORIZONTAL RAINSCREEN
- VERTICAL RAINSCREEN MATERIAL
- LAMBOO® TITAN™ MOUNTING CLIPS
- STAINLESS STEEL FASTENERS
- Z-GIRT AND EXT. INSULATION (PROVIDED BY OTHERS)
- Z-GIRT WALL FASTENERS (PROVIDED BY OTHERS)

DISCLAIMER:  
ALL INFORMATION CONTAINED WITHIN THIS DOCUMENT IS SOLE PROPERTY OF LAMBOO TECHNOLOGIES, LLC. ANY REPRODUCTION IN PART OR AS A WHOLE WITHOUT THE WRITTEN PERMISSION OF LAMBOO TECHNOLOGIES, LLC IS STRICTLY PROHIBITED.


TITLE: TRANSITION-VERTICAL TO HORIZONTAL RAINSCREEN

DRAWN BY: <b>JDH</b>	SHEET
DATE: <b>01/04/2023</b>	<b>1</b>
SCALE: 6" = 1'-0"	



301 W. EDWARDS STREET/LITCHFIELD, IL 62056 P:866-966-2999  
E:ADMIN@LAMBOO.US W: WWW.LAMBOO.US

NO.	REVISION/ISSUE	DATE

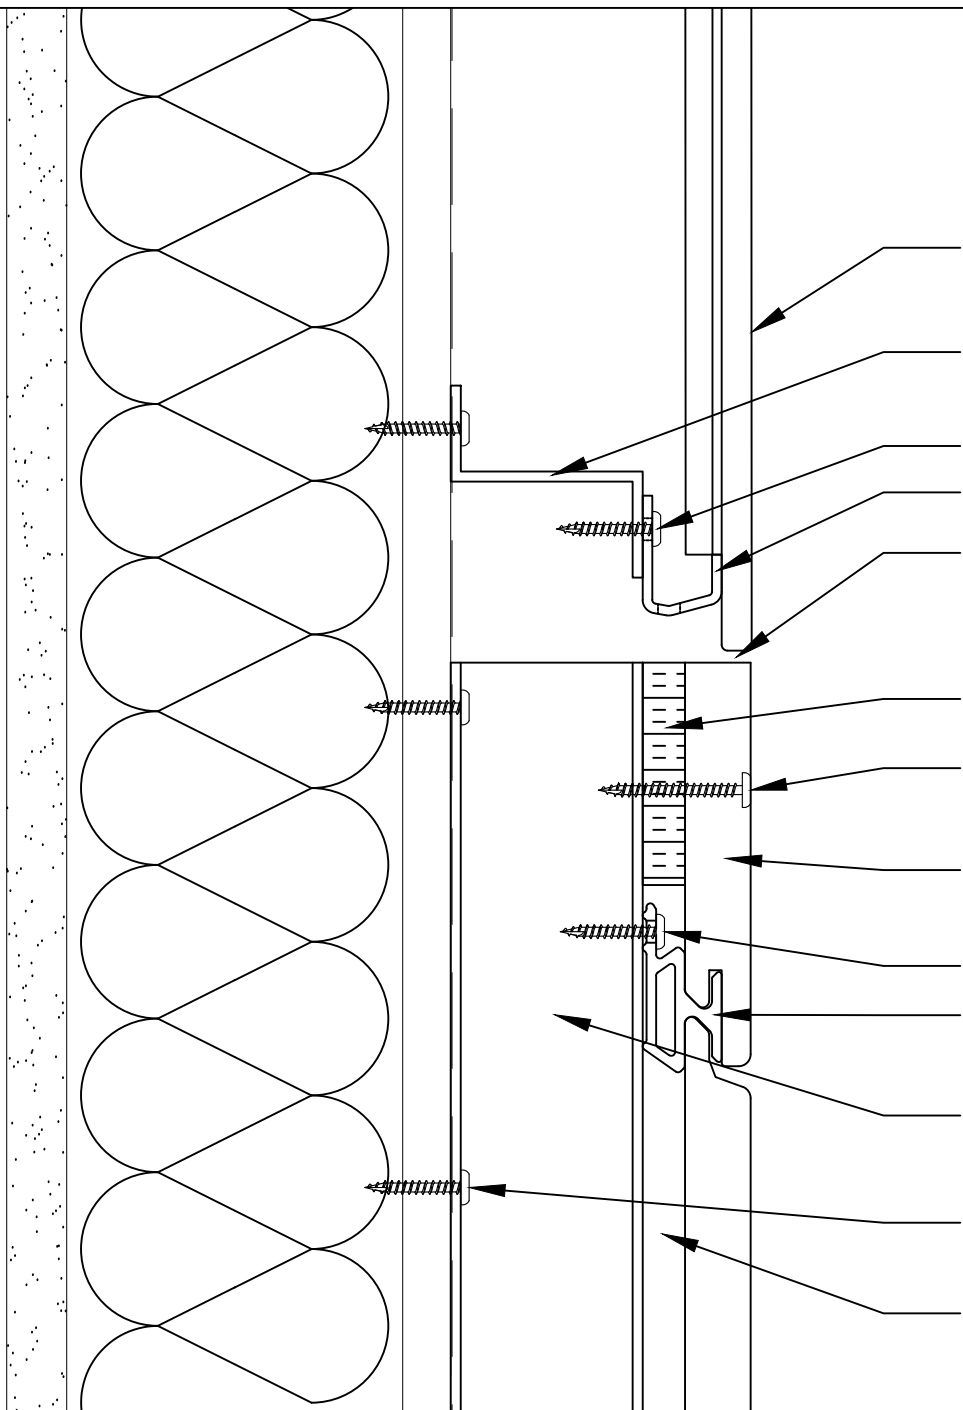

- VERTICAL RAINSCREEN MATERIAL
- Z-GIRT AND EXT. INSULATION (PROVIDED BY OTHERS)
- STAINLESS STEEL FASTENERS
- STARTER RAIL
- 1/8" GAP BETWEEN TRANSITION FROM HORIZONTAL TO VERTICAL RAINSCREEN
- BLOCKING (COR-A-VENT)
- FASTENER THROUGH RAINSCREEN AND CORAVENT INTO Z-GIRT
- HORIZONTAL RAINSCREEN MATERIAL
- STAINLESS STEEL FASTENERS
- LAMBOO® TITAN™ MOUNTING CLIPS
- Z-GIRT AND EXT. INSULATION (PROVIDED BY OTHERS)
- Z-GIRT WALL FASTENERS (PROVIDED BY OTHERS)
- 7/16" AIR GAP

DISCLAIMER:  
ALL INFORMATION CONTAINED WITHIN THIS DOCUMENT IS SOLE PROPERTY OF LAMBOO TECHNOLOGIES, LLC. ANY REPRODUCTION IN PART OR AS A WHOLE WITHOUT THE WRITTEN PERMISSION OF LAMBOO TECHNOLOGIES, LLC IS STRICTLY PROHIBITED.

TITLE: TRANSITION -  
HORIZONTAL TO  
VERTICAL RAINSCREEN

DRAWN BY:  
JDH  
DATE:  
01/04/2023  
SCALE:  
6" = 1'-0"

SHEET  
2



301 W. EDWARDS STREET/LITCHFIELD, IL 62056 P:866-966-2999  
E:ADMIN@LAMBOO.US W: WWW.LAMBOO.US