



FRONT VIEW:

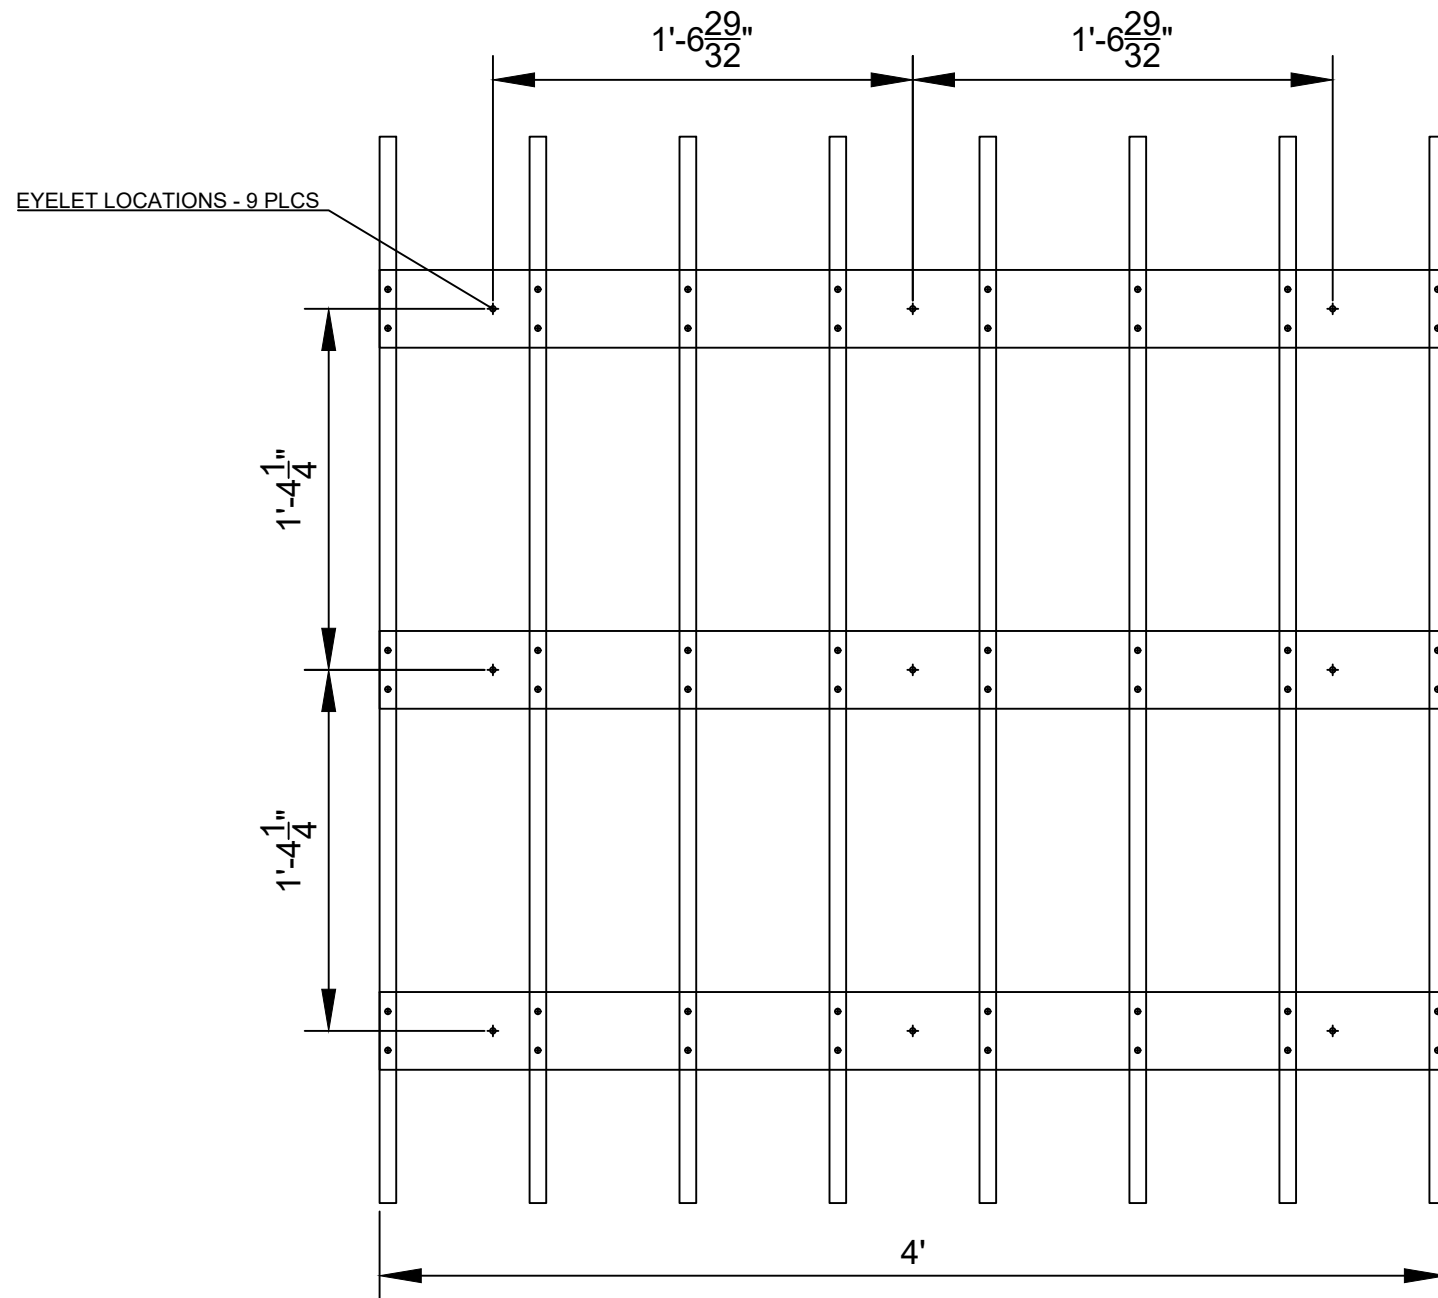

TOP VIEW:

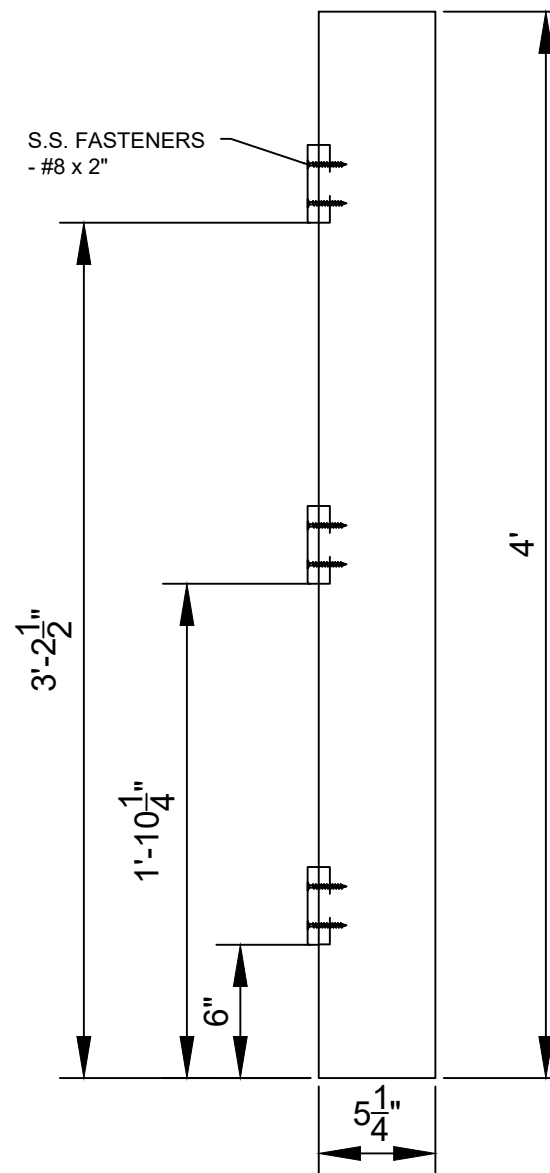

SIDE VIEW:

DISCLAIMER:
ALL INFORMATION CONTAINED WITHIN THIS DOCUMENT IS SOLE PROPERTY OF LAMBOO TECHNOLOGIES, LLC. ANY REPRODUCTION IN PART OR AS A WHOLE WITHOUT THE WRITTEN PERMISSION OF LAMBOO TECHNOLOGIES, LLC IS STRICTLY PROHIBITED.

General Notes		
GENERAL NOTES HERE		
TOLERANCES:		
No.	Revision/Issue	Date
311 W. EDWARDS STREET LITCHFIELD, IL 62056 P: 866-966-2999 E: ADMIN@LAMBOO.US W: WWW.LAMBOO.US		
ITEM CODE:		
LAMBOO® SKYLINE™ PRODUCT		
4'x4' CEILING CLOUD		
Project	Sheet	
LAMSKYGL-404	1	
Date	Scale	
01/01/2018	NTS	