



NO.	REVISION/ISSUE	DATE

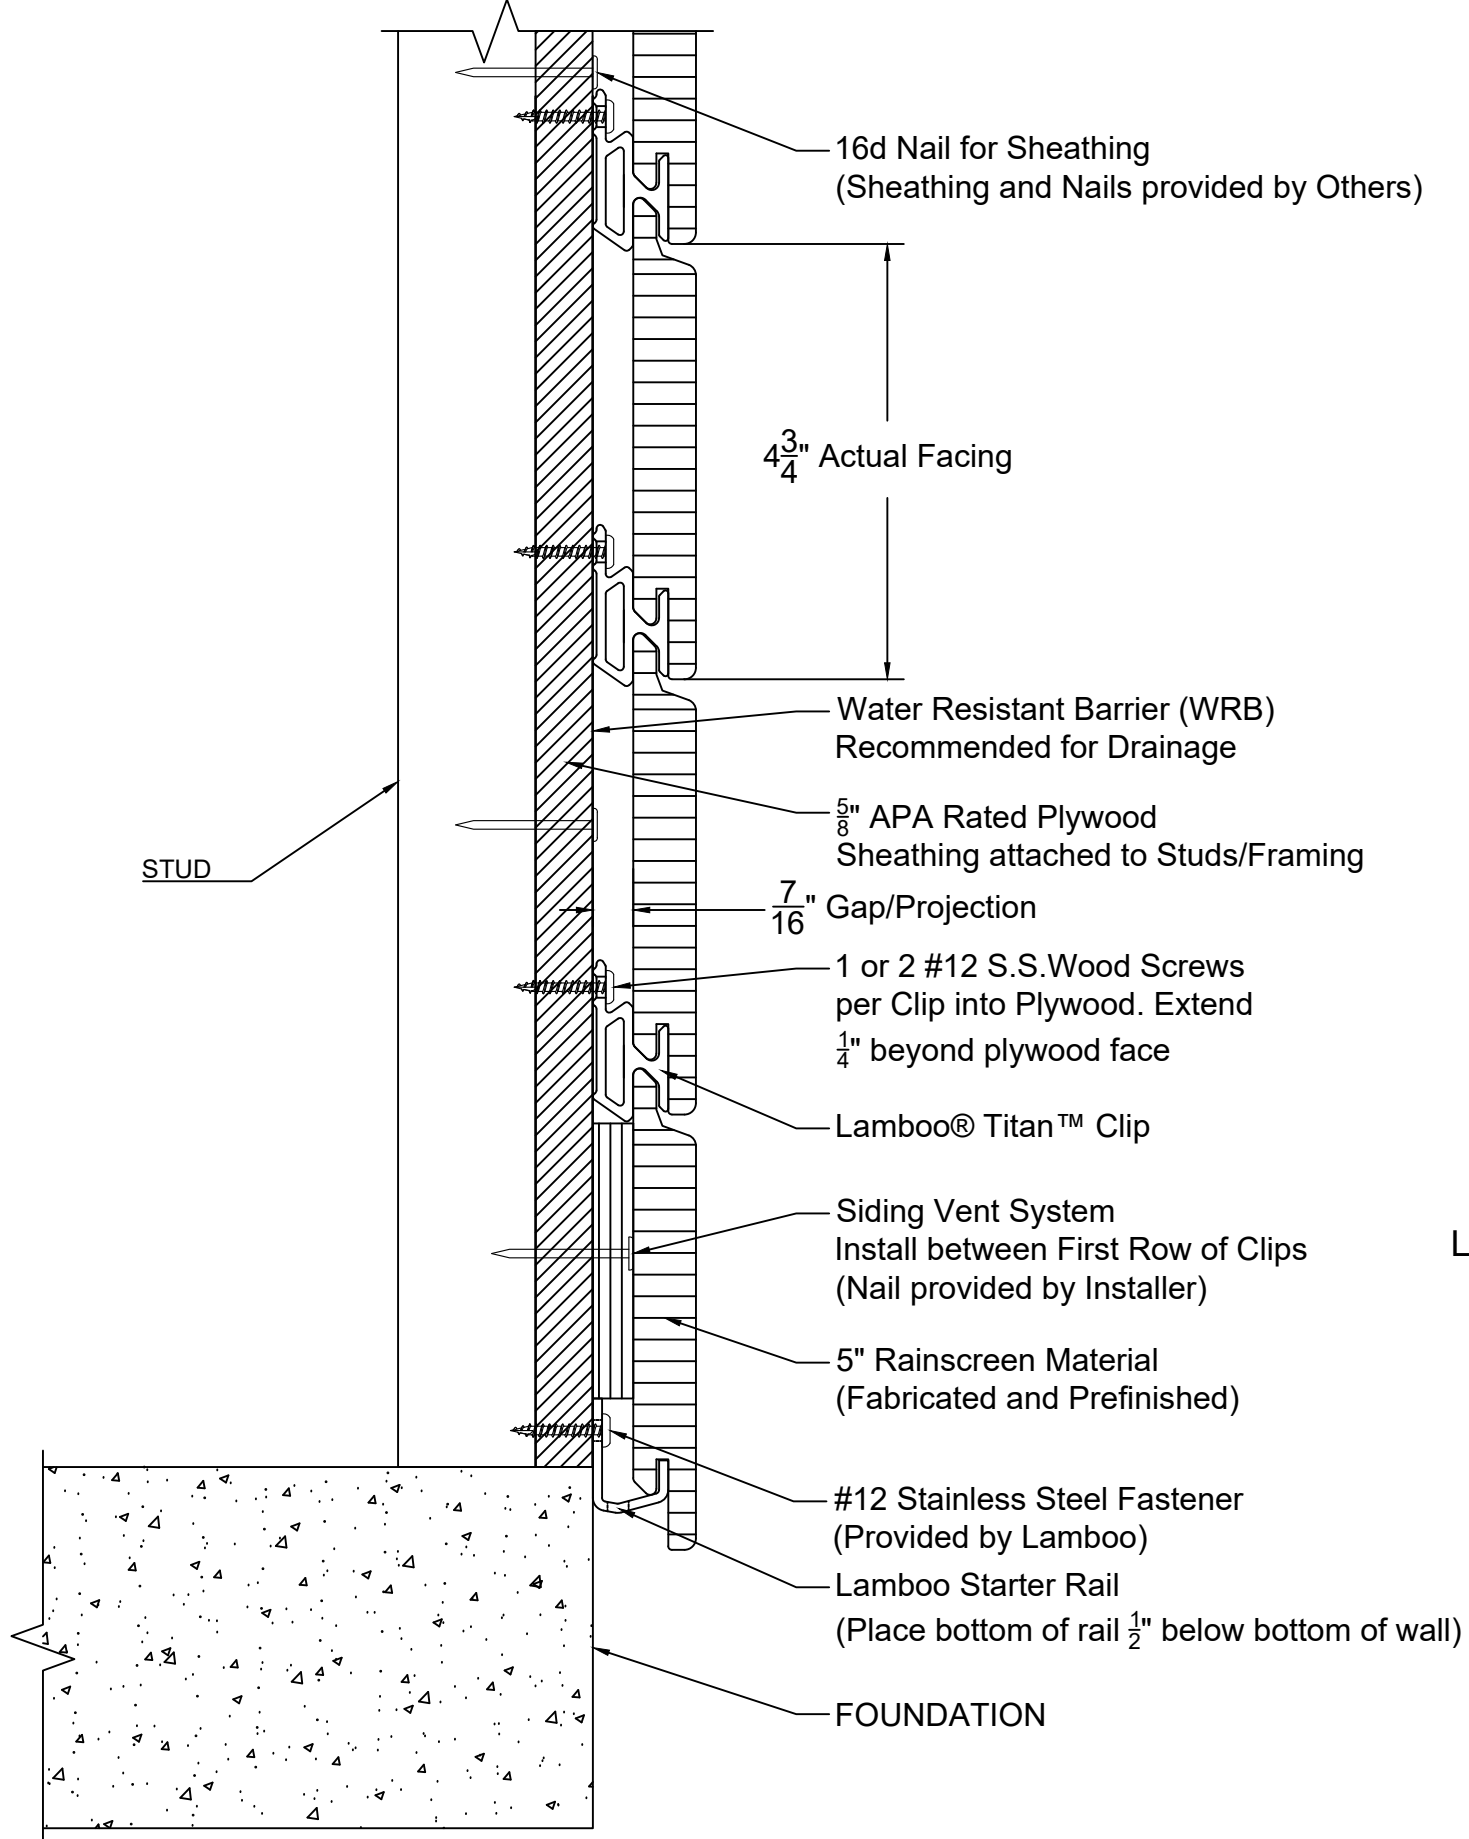


**NOTES:**

- Before Installation, ensure system meets all requirements per local, state, and national building codes.
- Ensure wall is properly installed and wrapped with WRB prior to installing the Lamboo Rainscreen System.
- Installation instructions can be found on Lamboo's website under the Resources/Lamboo Resource Library/Exteriors
- Typical Clip Spacing for Single Hole Clips: 24" O.C.
- Typical Clip Spacing for 3-Hole Clips: 32" O.C.
- Rainscreen System can be provided to meet Florida Building Code - Lamboo's FBC#: FL35394

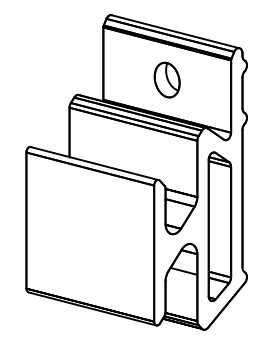

LAMBOO® TITAN™ CLIP - SINGLE HOLE

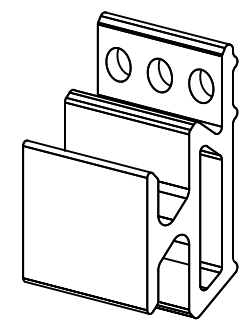

LAMBOO® TITAN™ CLIP - 3 HOLE  
(MEETS FBC REQUIREMENTS FOR HURRICANE RATED ZONES)

**PRODUCT INFORMATION/TOLERANCES:**

Typical Thickness:  $\frac{11}{16}$ " to  $\frac{3}{4}$ "  
 Typical Overall Width: 5-1/4"  
 Typical Lengths: 8'16"  
 Interior/Exterior Grade: Yes

**TOLERANCES:**


Thickness: +/-  $\frac{1}{16}$ "  
 Width: +/-  $\frac{1}{16}$ "  
 Length: - 1" /+ 2"

TITLE: 5" LAMBOO® RAINSCREEN SYSTEM  
 GENERAL DETAILS AND INFORMATION

DRAWN BY: JDH	SHEET 1
DATE: 02/01/2021	
SCALE: NTS	



NO.	REVISION/ISSUE	DATE

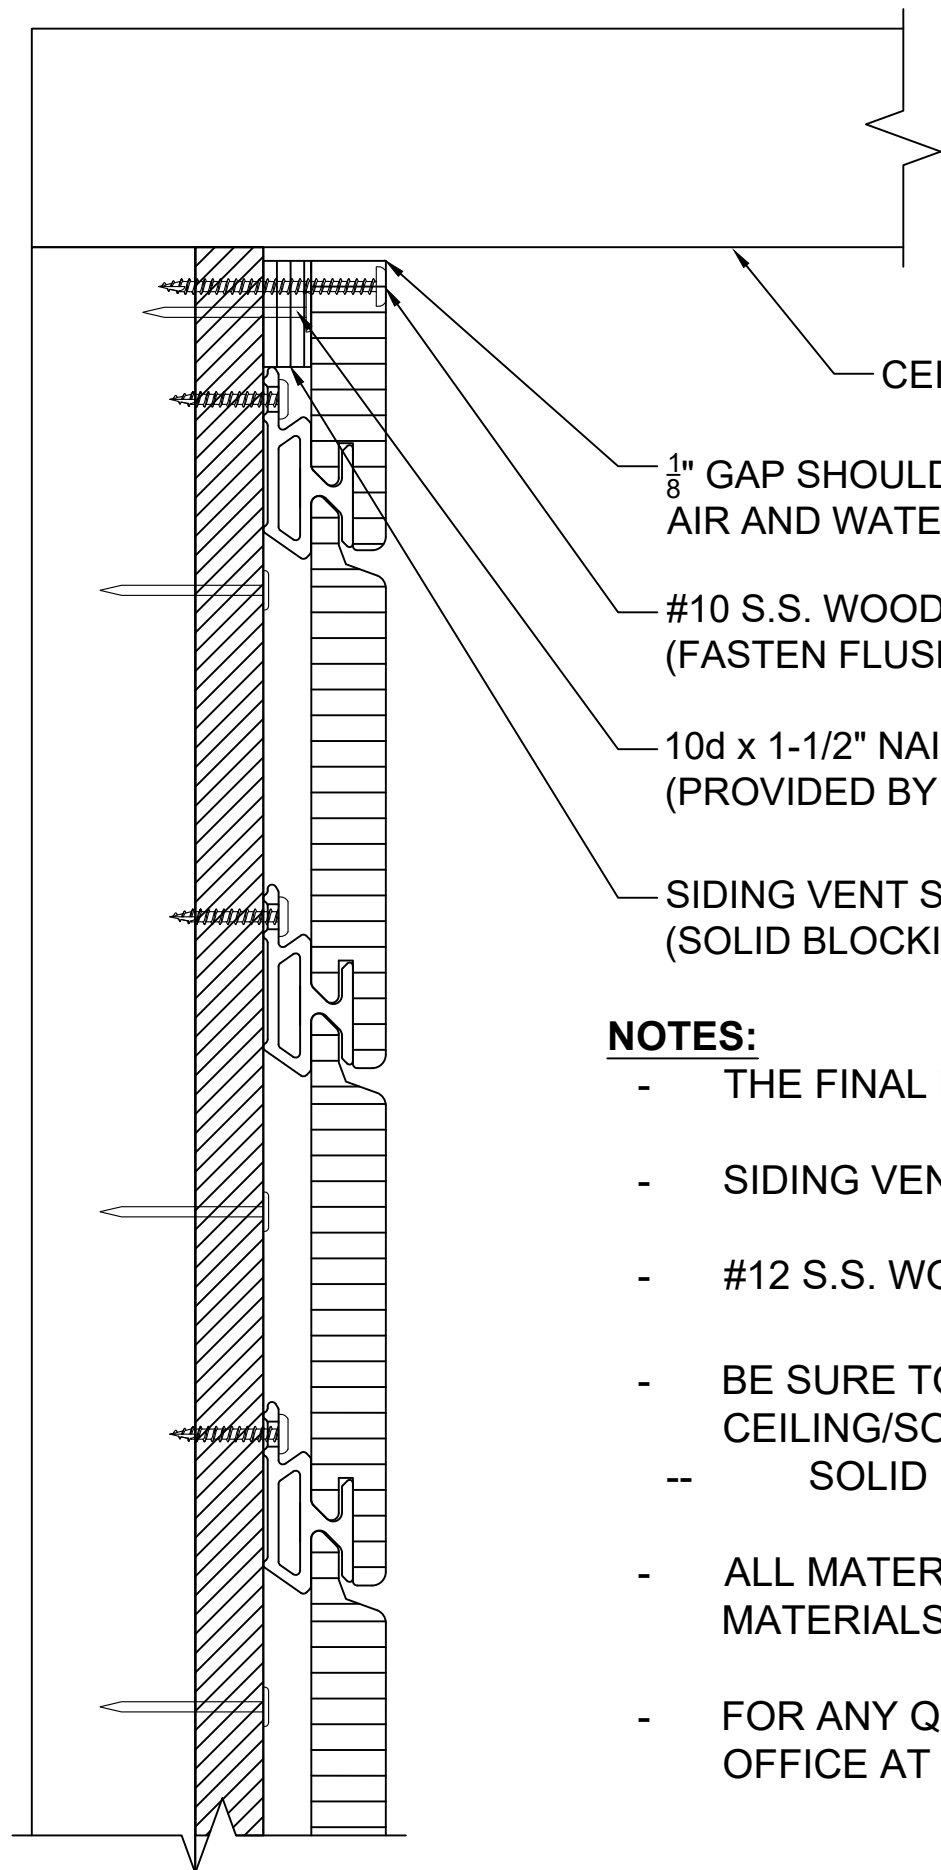

CEILING/SOFFIT

1/8" GAP SHOULD BE LEFT AT TOP OF SYSTEM TO ALLOW FOR AIR AND WATER PASSAGE THROUGH THE SYSTEM

#10 S.S. WOOD SCREW X 2-1/2" LONG (FASTEN FLUSH TO FACE OF MATERIAL)

10d x 1-1/2" NAIL USED TO SECURE BLOCKING (PROVIDED BY OTHERS)

SIDING VENT SYSTEM TO BE USED AS BLOCKING AT TOP OF SYSTEM. (SOLID BLOCKING CAN BE USED, BUT NOT RECOMMENDED)

**NOTES:**

- THE FINAL PIECE INSTALLED WILL BE RIP-CUT IN ORDER TO FIT PROPERLY.
- SIDING VENT SYSTEM CAN BE USED AS BLOCKING TO SUPPORT THE LAST PIECE FLUSH TO THE SYSTEM.
- #12 S.S. WOOD SCREW AT LEAST 2-1/2" IN LENGTH SHOULD BE USED TO SECURE TOP PIECE TO TOP OF WALL.
- BE SURE TO LEAVE AT LEAST AN 1/8" GAP FROM THE TOP OF THE RAINSCREEN SYSTEM TO THE BOTTOM OF THE CEILING/SOFFIT FOR PROPER VENTILATION OF THE SYSTEM.
- SOLID BLOCKING CAN BE USED, BUT IS NOT RECOMMENDED
- ALL MATERIALS THAT ARE CUT, DRILLED, OR ALTERED **MUST BE SEALED** PRIOR TO FINAL INSTALLATION. ANY MATERIALS NOT SEALED WILL VOID LAMBOO'S WARRANTY.
- FOR ANY QUESTIONS IN REGARDS TO THE LAMBOO® RAINSCREEN™ SYSTEM, PLEASE CONTACT THE CORPORATE OFFICE AT 866-966-2999 OR VIA EMAIL AT ADMIN@LAMBOO.US

TITLE: 5" LAMBOO® RAINSCREEN SYSTEM  
GENERAL DETAILS AND INFORMATION

DRAWN BY: JDH  
DATE: 02/01/2021  
SCALE: NTS

SHEET  
**2**



311 W. EDWARDS STREET/LITCHFIELD, IL 62056 P:866-966-2999 E:ADMIN@LAMBOO.US W: WWW.LAMBOO.US  
DISCLAIMER: ALL INFORMATION CONTAINED WITHIN THIS DOCUMENT IS SOLE PROPERTY OF LAMBOO TECHNOLOGIES, LLC. ANY REPRODUCTION IN PART OR AS A WHOLE WITHOUT THE WRITTEN PERMISSION OF LAMBOO TECHNOLOGIES, LLC IS STRICTLY PROHIBITED.